



SLP residuale: +60 m<sup>2</sup>

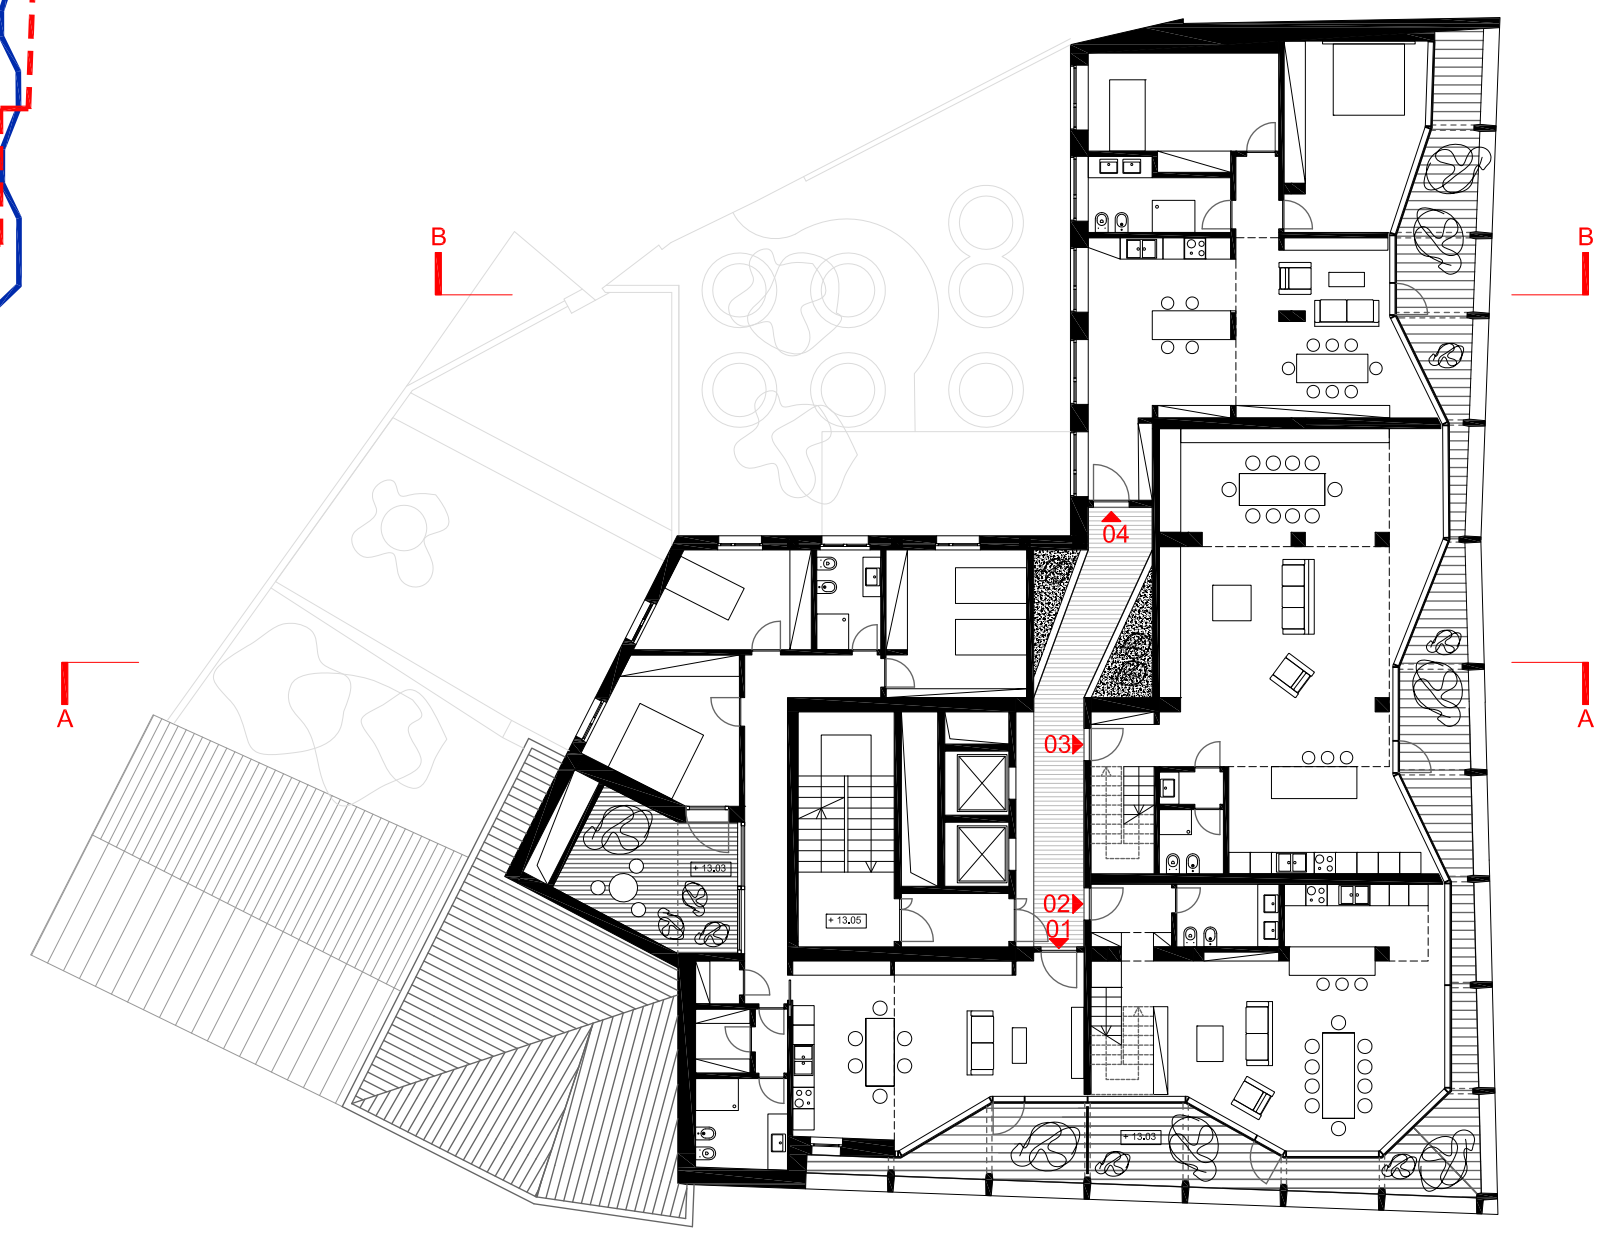


LIVELLO 3 - scala 1:200  
+13.05

Appartamento 01 (simplex): 117.15 m<sup>2</sup>  
Appartamento 02 (duplex): 132.40 m<sup>2</sup>  
Appartamento 03 (duplex): 171.50 m<sup>2</sup>  
Appartamento 04 (simplex): 97.85 m<sup>2</sup>

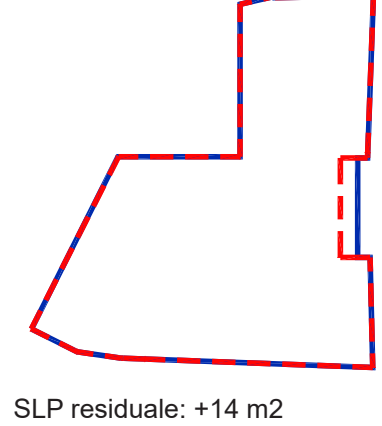


SLP residuale: +14 m<sup>2</sup>

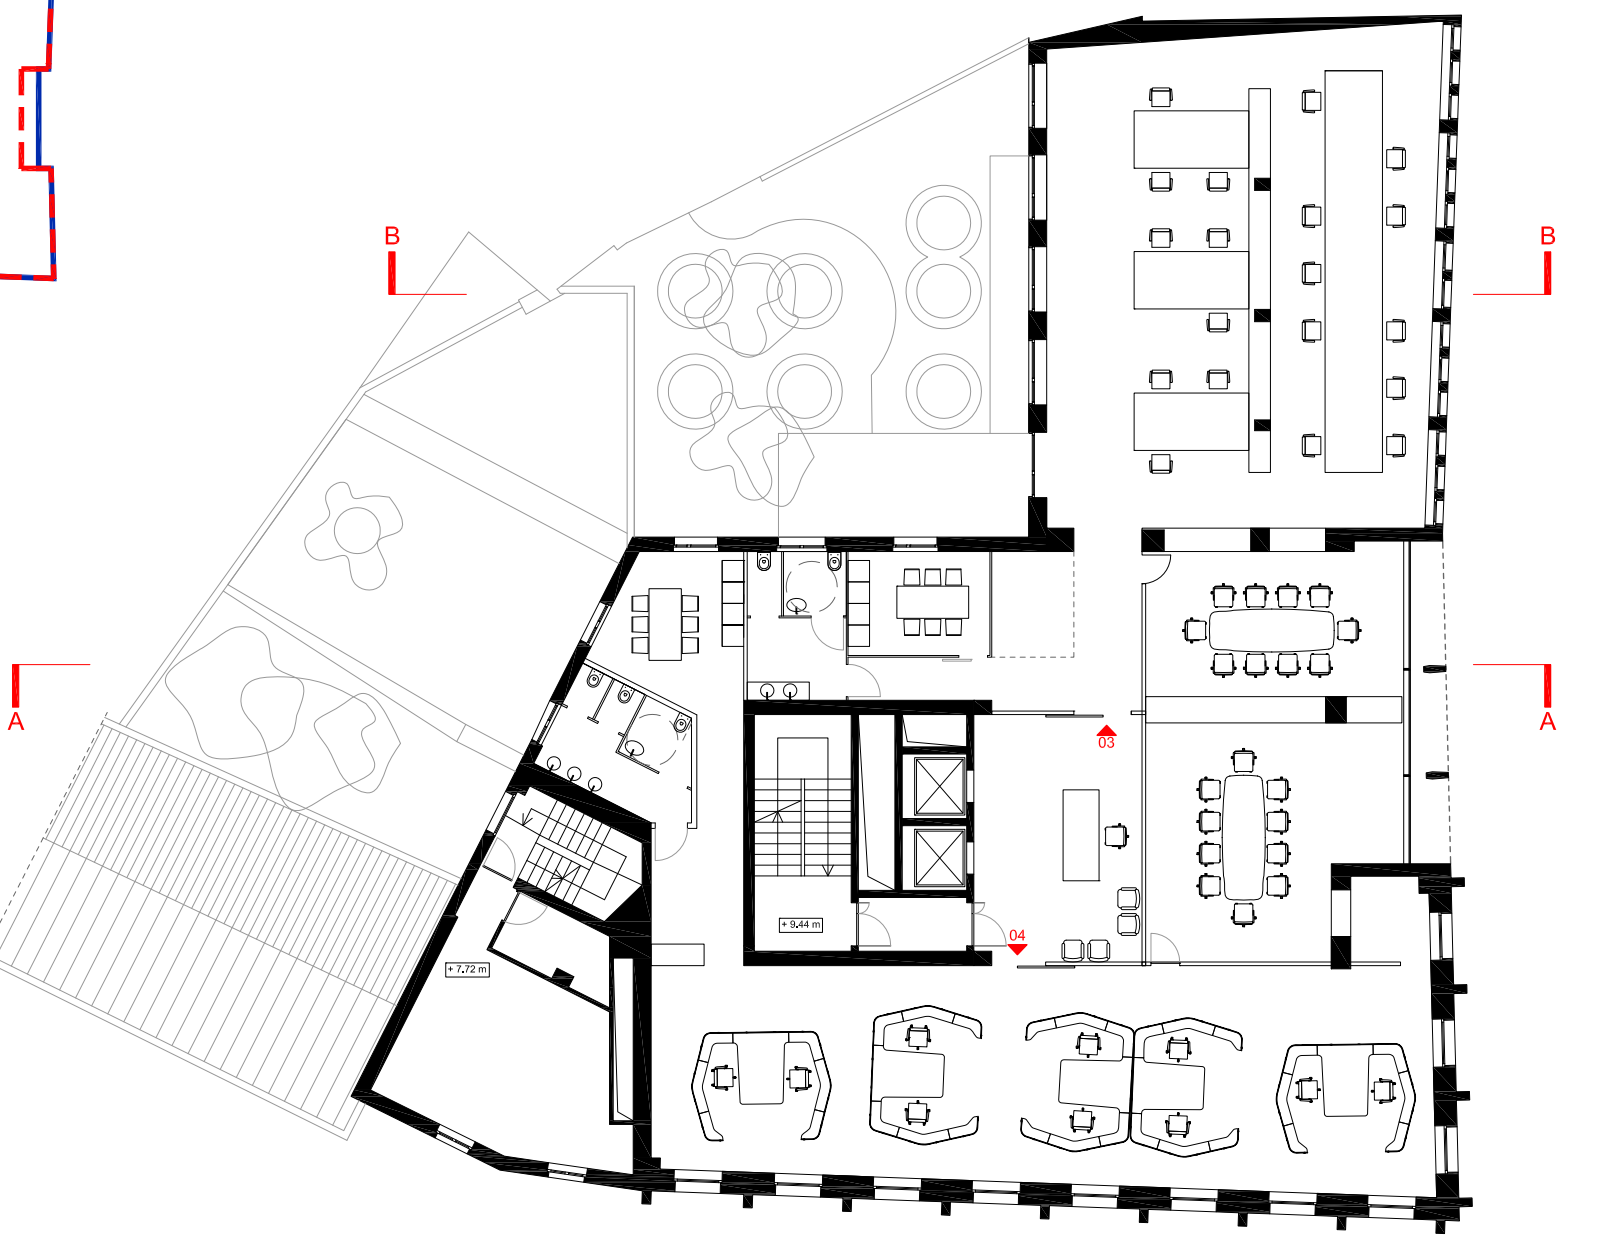


LIVELLO 2 - scala 1:200  
+9.44

Uffici 03 : 228.19 m<sup>2</sup>  
Uffici 04 : 230.44 m<sup>2</sup>

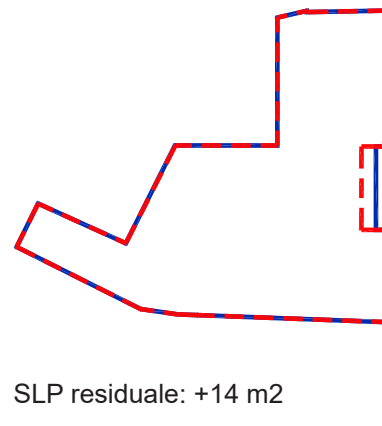

SLP residuale: +14 m<sup>2</sup>

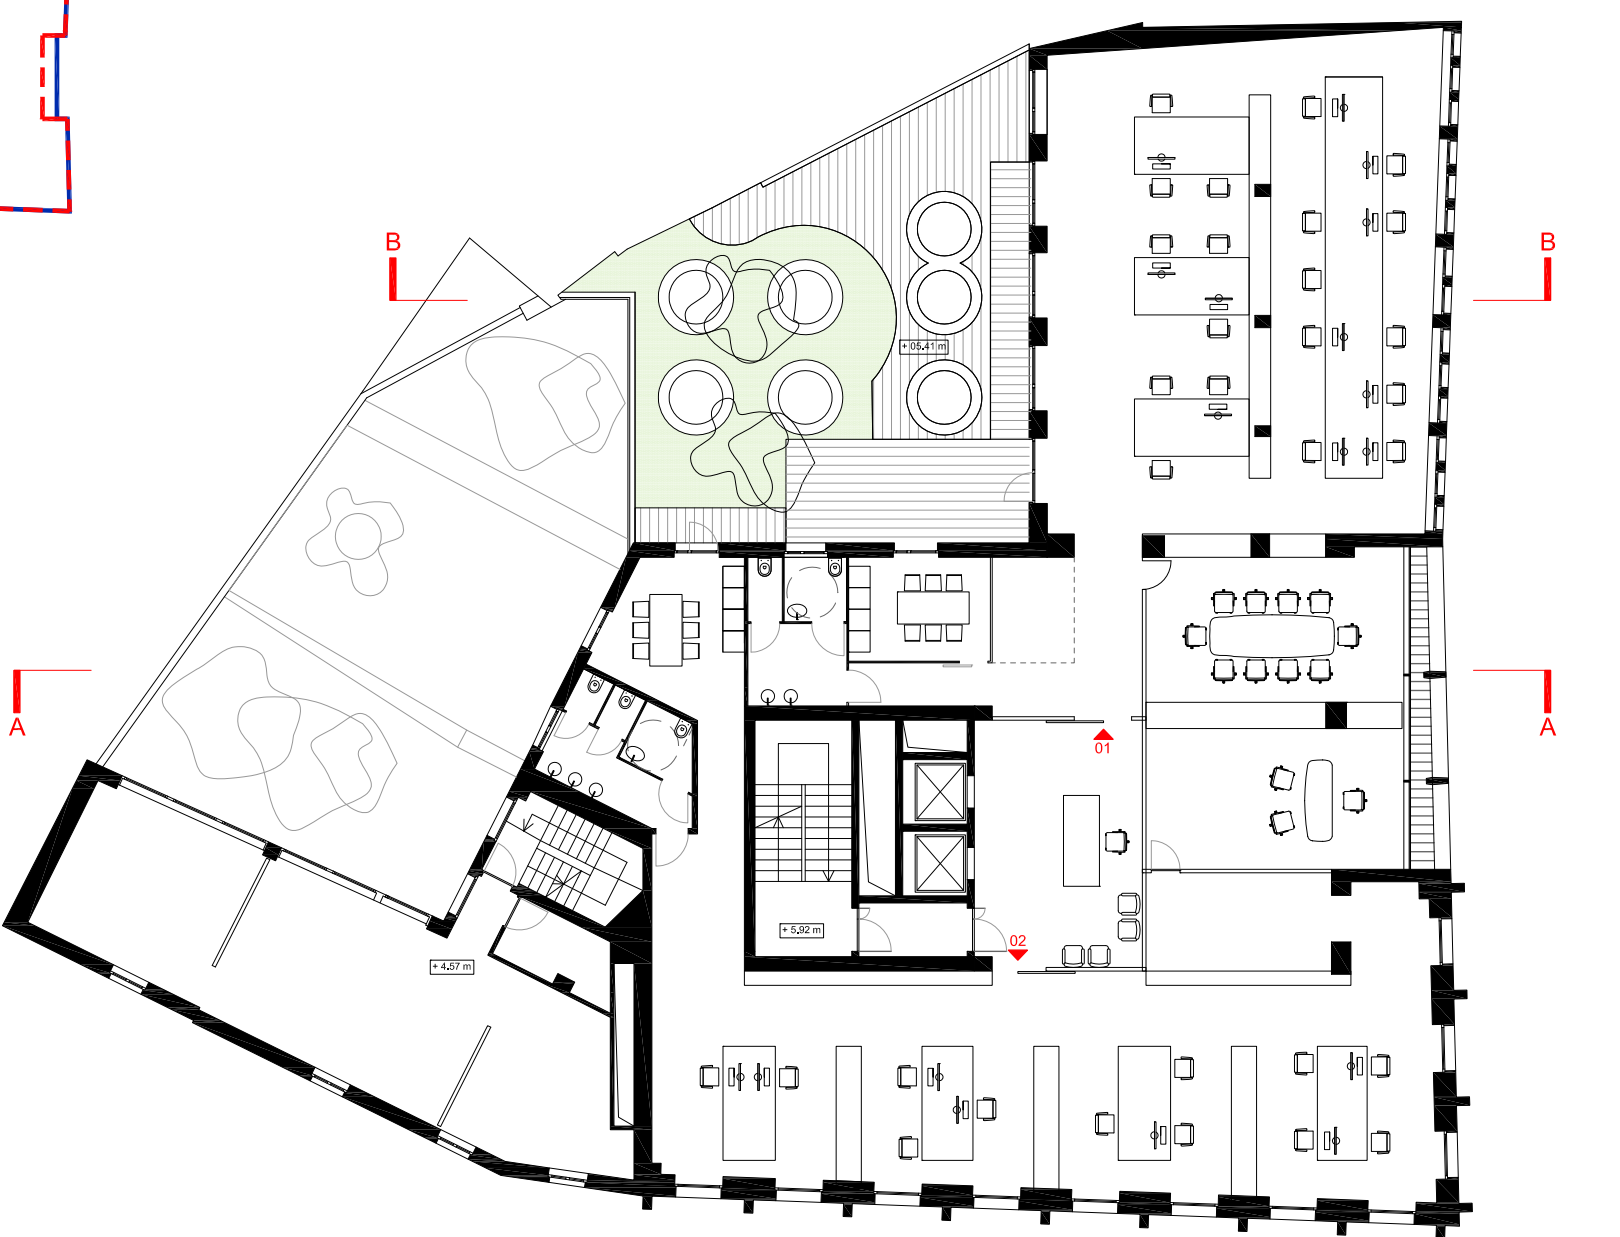

LIVELLO 1 - scala 1:200  
+5.92

Uffici 01 : 228.19 m<sup>2</sup>  
Uffici 02 : 230.44 m<sup>2</sup>



PROSPETTO SUD



PROSPETTO EST



PROSPETTO OVEST

